




PROJECT: **DILLON HOMES**
 LOT 28 ASHTON OAKS DRIVE
THE PALISADES

DATE: APRIL 7, 2006
 DRAWN BY: GABE SPENCER
 JOB NUMBER: 2005-420
 REGIONAL:

NOTE: GENERAL CONTRACTOR TO VERIFY ALL DIMENSIONS AND ANGLES IN FIELD.

SHEET
 18

©2005 DILLON HOMES REALTY & ASSOC. LLC
 THESE PLANS ARE INTENDED TO BE USED
 BY THE ORIGINAL CONTRACTOR AND
 THE ORIGINAL PURCHASER OF THIS
 HOME. ANY OTHER USE, REUSE, REPRODUCTION,
 OR ALTERATION OF THESE PLANS WITHOUT THE
 WRITTEN PERMISSION OF DILLON HOMES REALTY &
 ASSOCIATES, LLC IS PROHIBITED.

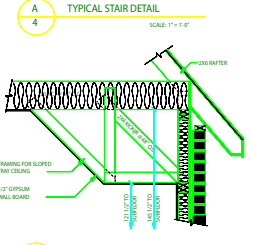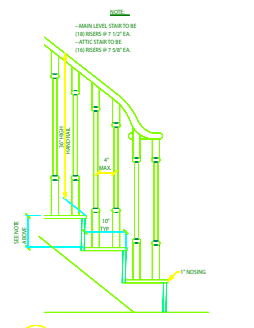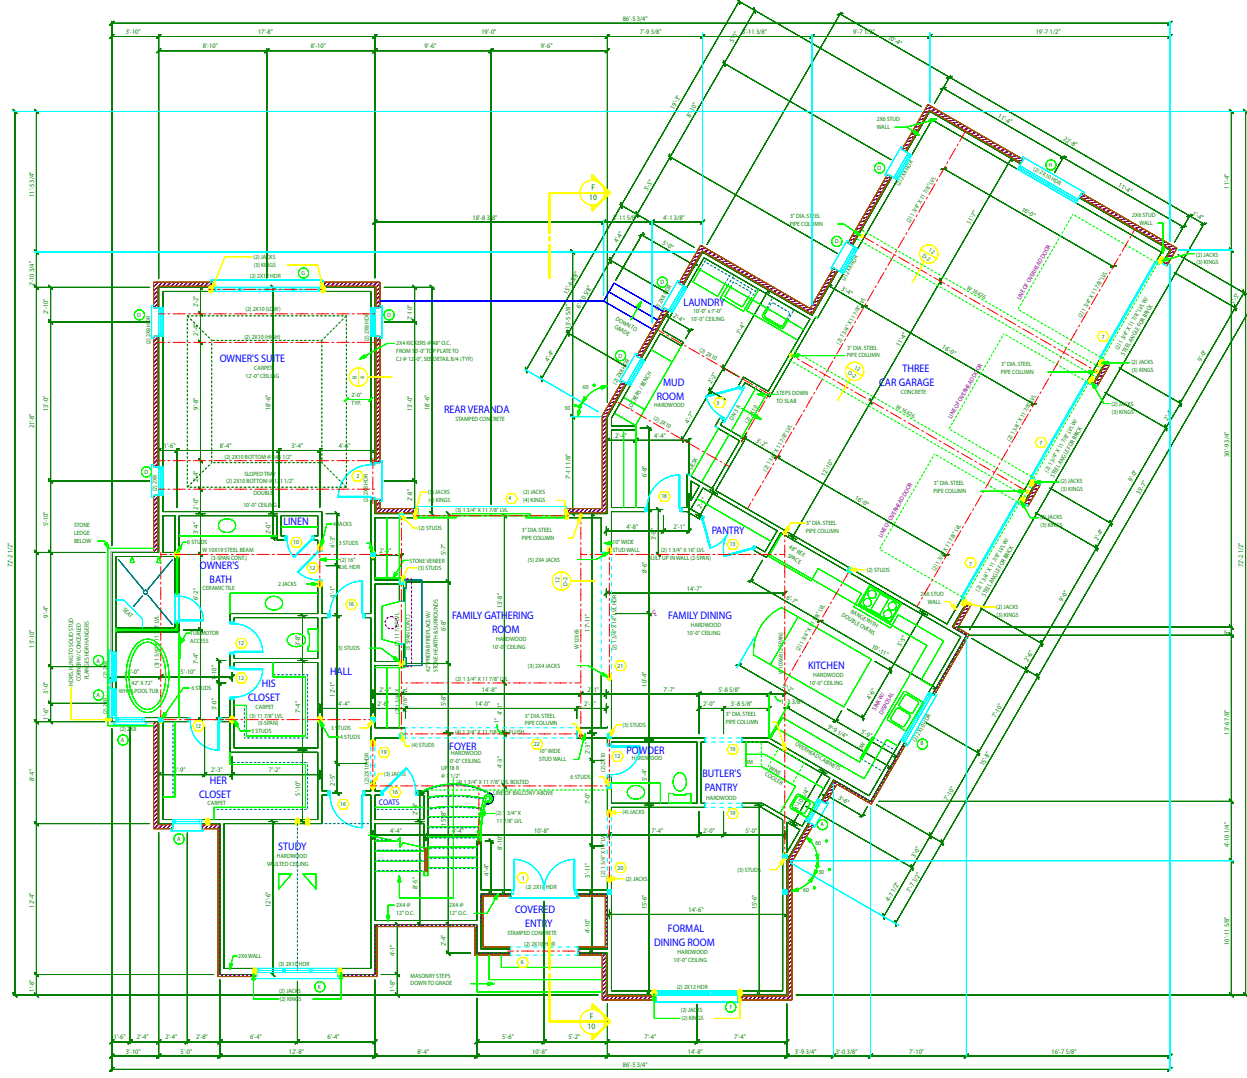

AREA CALCULATION

FIRST FLOOR HEATED	2,867 SQUARE FEET
SECOND FLOOR HEATED	2,152 SQUARE FEET
TOTAL HEATED SPACE	5,019 SQUARE FEET
ATTIC	638 SQUARE FEET
THREE CAR GARAGE	845 SQUARE FEET
COVERED ENTRY	15 SQUARE FEET
TOTAL UNHEATED SPACE	1,534 SQUARE FEET
TOTAL UNDER ROOF	6,553 SQUARE FEET

FIRST FLOOR PLAN
 SCALE 1/4" = 1'-0"

ENGINEER:
 DATE: APRIL 7, 2006
 DRAWN BY: GABE SPENCER
 JOB NUMBER: 2005-820
 REVISIONS:

PROJECT:
DILLON HOMES
 LOT 28 ASHTON OAKS DRIVE
THE PALISADES
 NOTE: GENERAL CONTRACTOR TO VERIFY ALL DIMENSIONS AND ANGLES INTIFIED.



SHEET
 18
 ©2006 CHRISTOPHER PHELPS & ASSOCIATES, L.L.C.
 THESE PLANS ARE PROTECTED UNDER
 THE FEDERAL COPYRIGHT LAWS.
 THE ORIGINAL PURCHASER OF THIS
 DRAWING AGREES TO MAINTAIN THE
 DRAWING AND NOT TO REPRODUCE,
 TRANSMIT, OR IN ANY MANNER
 DISSEMINATE THIS PLAN, REPRODUCTION OR PART
 OF THIS PLAN IN ANY MANNER.



AREA CALCULATION	
FIRST FLOOR HEATED	2,667 SQUARE FEET
SECOND FLOOR HEATED	2,152 SQUARE FEET
ATTIC	638 SQUARE FEET
THREE CAR GARAGE COVERED ENTRY	51 SQUARE FEET
TOTAL HEATED SPACE	5,508 SQUARE FEET
TOTAL UNDER ROOF	6,133 SQUARE FEET

SECOND FLOOR PLAN
 SCALE 1/4" = 1'-0"

ENGINEER:
 DATE: APRIL 7, 2006
 DRAWN BY: GABE SPENCER
 JOB NUMBER: 2005-820
 REVISIONS:

PROJECT:
DILLON HOMES
 LOT 28 ASHTON OAKS DRIVE
THE PALISADES
 NOTE: GENERAL CONTRACTOR TO VERIFY ALL DIMENSIONS AND ANGLES IN FIELD.

SHEET
 18
2006 CHRISTOPHER WHITE & ASSOCIATES, L.L.C.
 THESE PLANS ARE PROTECTED UNDER
 FEDERAL COPYRIGHT LAWS.
 THE ORIGINAL PURCHASER OF THIS
 PLAN IS AUTHORIZED TO CONSTRUCT
 ONE AND ONLY ONE HOME USING
 THE PLAN. MODIFICATION OR REUSE
 OF THIS PLAN IS PROHIBITED.

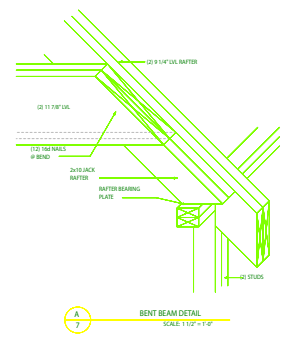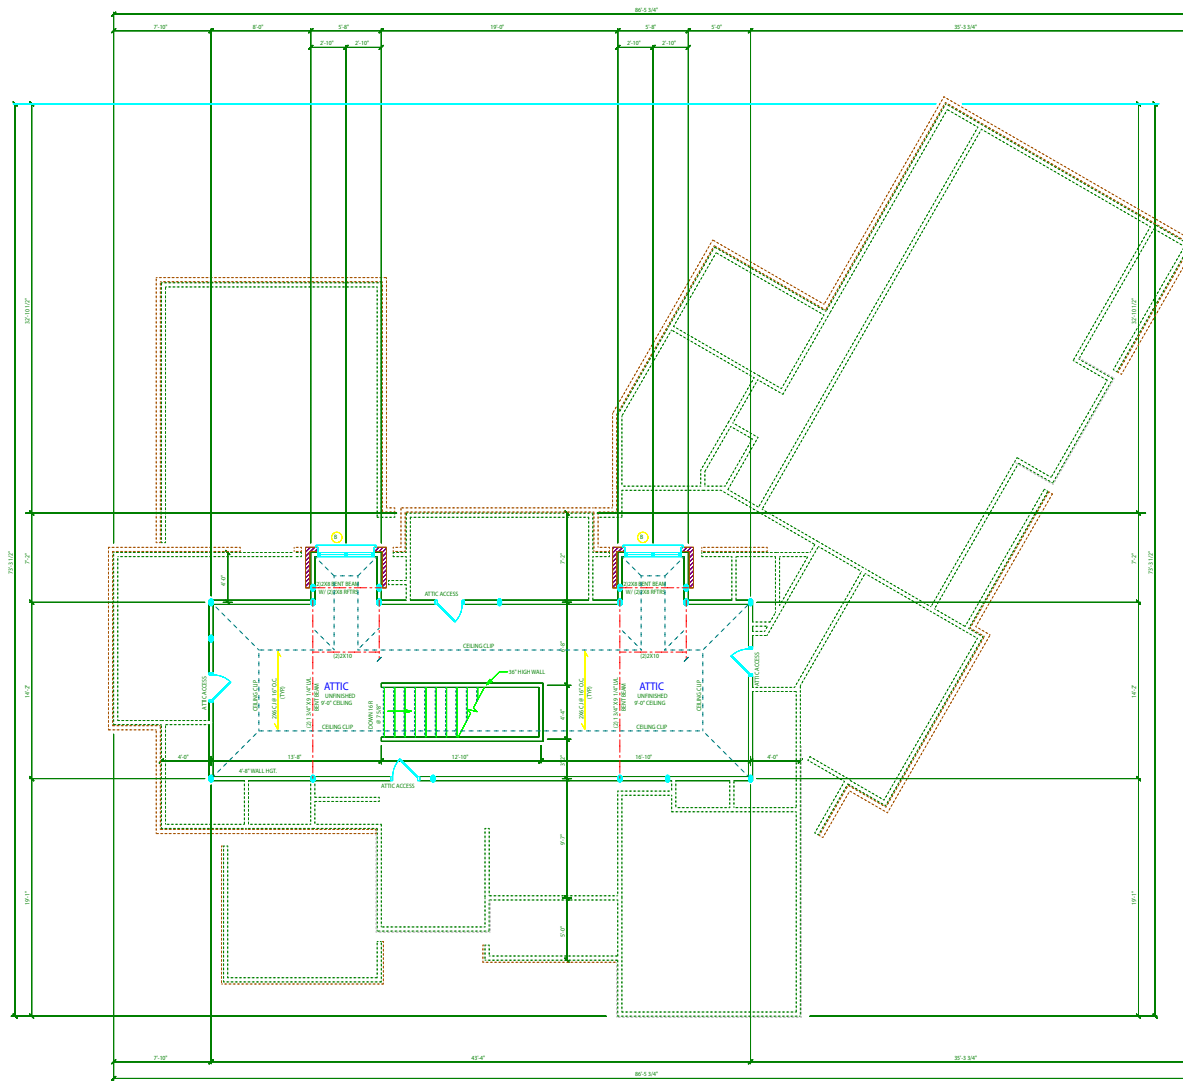

ATTIC PLAN
 SCALE: 1/4" = 1'-0"